




NORTH ELEVATION SCALE: 1/8" = 1'-0"
(SOUTH ELEVATION SAME BUT REVERSED)

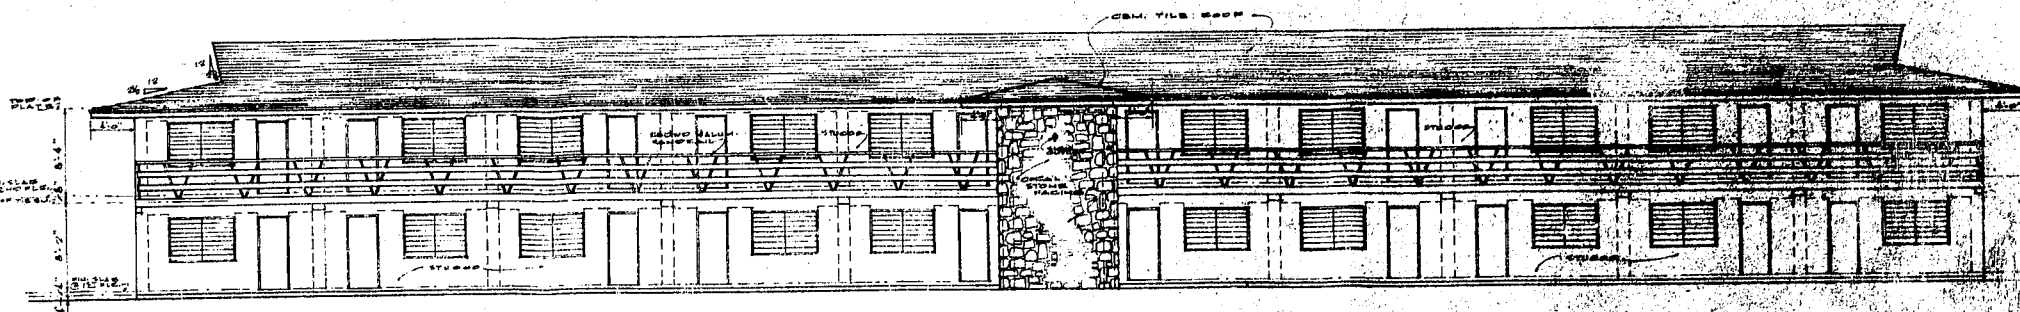

EAST ELEVATION SCALE: 1/8" = 1'-0"

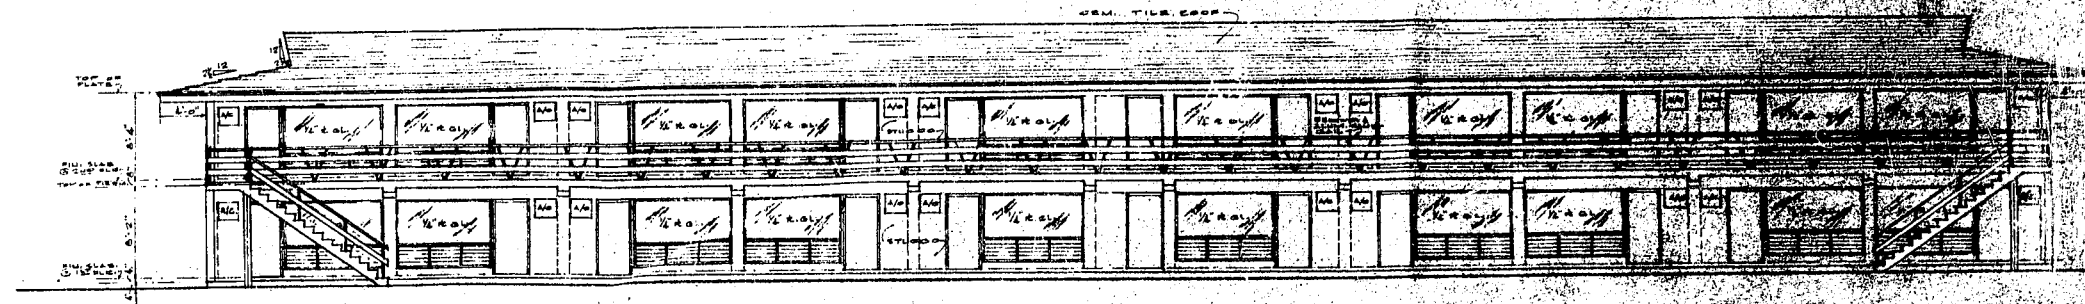

WEST ELEVATION SCALE: 1/8" = 1'-0"

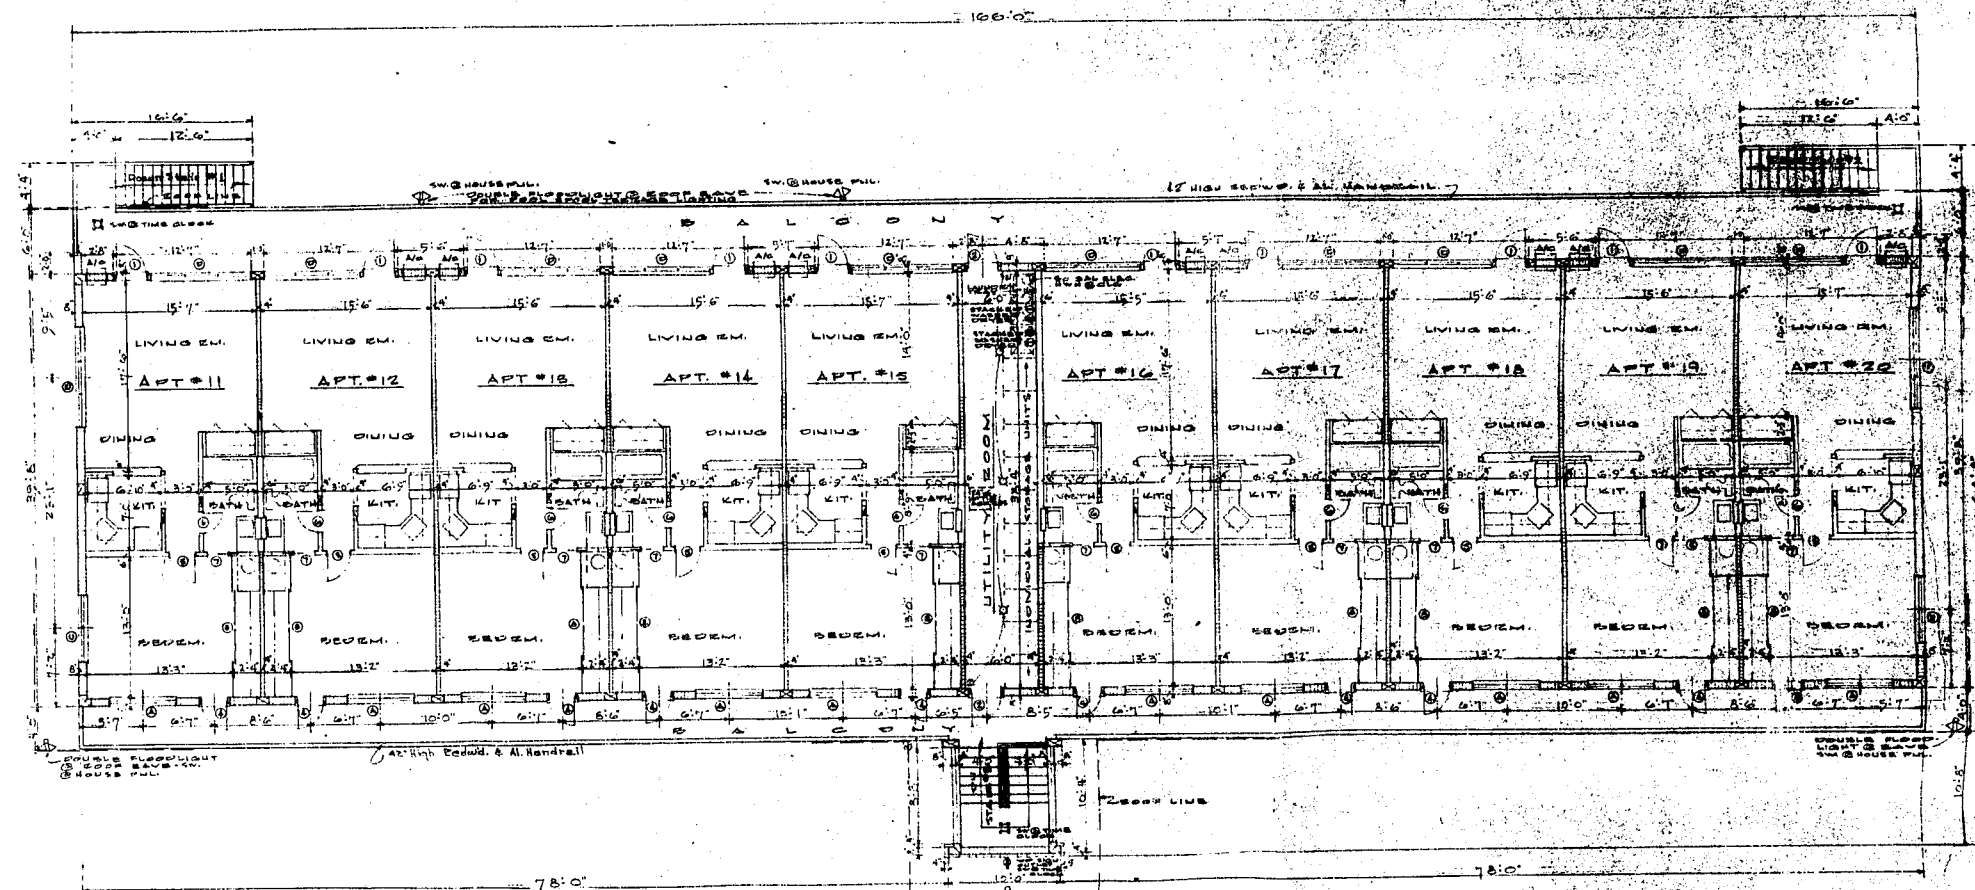

2ND FLOOR PLAN SCALE: 1/8" = 1'-0"
SEE TYPICAL 1/2 APT. UNIT PLAN FOR DETAILS OF EACH APT.

20 UNIT APARTMENT FOR	
J. BATTAGLIA	
LOCATION: LOTS 12 & 13, BLOCK 7, LANSIDE, P.B.	
SHEET NO 3 OF 6	DATE: MARCH 20, 1964

GEORGE E. WADDEY, A.I.A.
ARCHITECT
FORT LAUDERDALE, FLORIDA