


A graphic scale bar labeled "(IN FEET)" with markings at 0, 10, 20, 30, 40, and 50 feet.

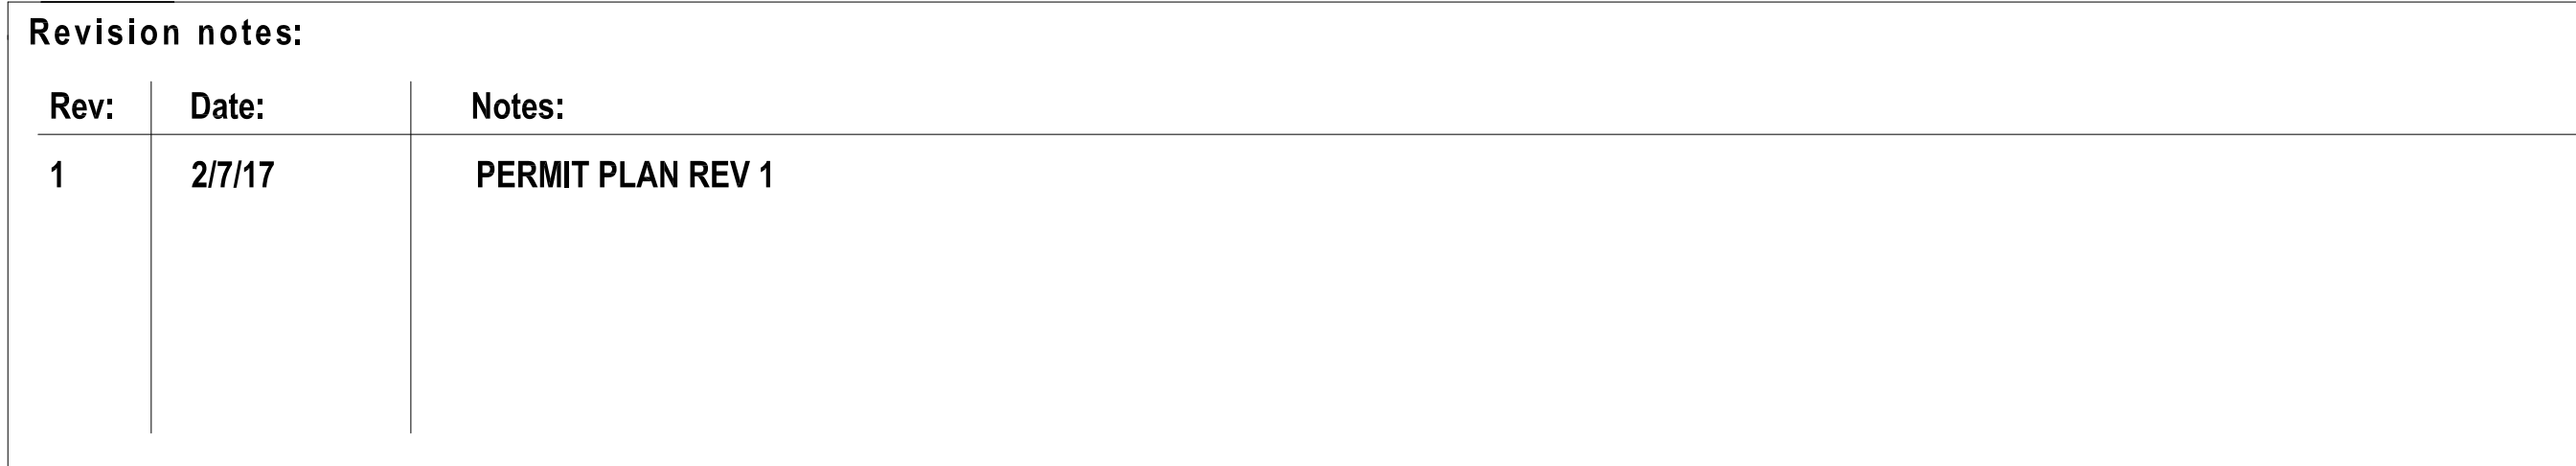

Drawn by:	SSDC Project Number:
ACM	16-311
Client:	
DRIVEWAY MAINTENANCE INC.	
1100 NW 77TH AVE. MIAMI, FL 33150	

Project: HAMPSHIRE VILLAS CONDOMINIUM 9203 NW 38TH ROAD, CORAL SPRINGS, FL
Drawing Title: SEALCOAT PLAN JOB #10-17000*

Date: 2/7/17
Scale:: NTS
Revision: 1


 ASPHALT SEALCOAT
 ASPHALT PATCH LOCATION

EXISTING PARKING: 16 REGULAR SPACES, 1 HANDICAP


PROPOSED PARKING: 16 REGULAR SPACES, 1 HANDICAP

ITEM #	DESCRIPTION
1	STOP SIGN/STOP BAR PER DETAIL 1
2	ADA/PARKING STRIPING PER DETAIL 2
3	SEALCOAT EXISTING ASPHALT PAVEMENT
4	ASPHALT PATCHING PER DETAIL 4

1. SEALCOAT ASPHALT PAVEMENT - 620 SY
2. RESTRIPE PAVEMENT MARKINGS PER PLAN
3. REMOVE AND REPLACE - 700 SF ASPHALT

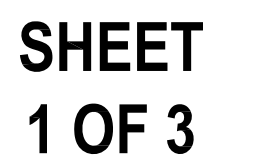

(IN FEET)

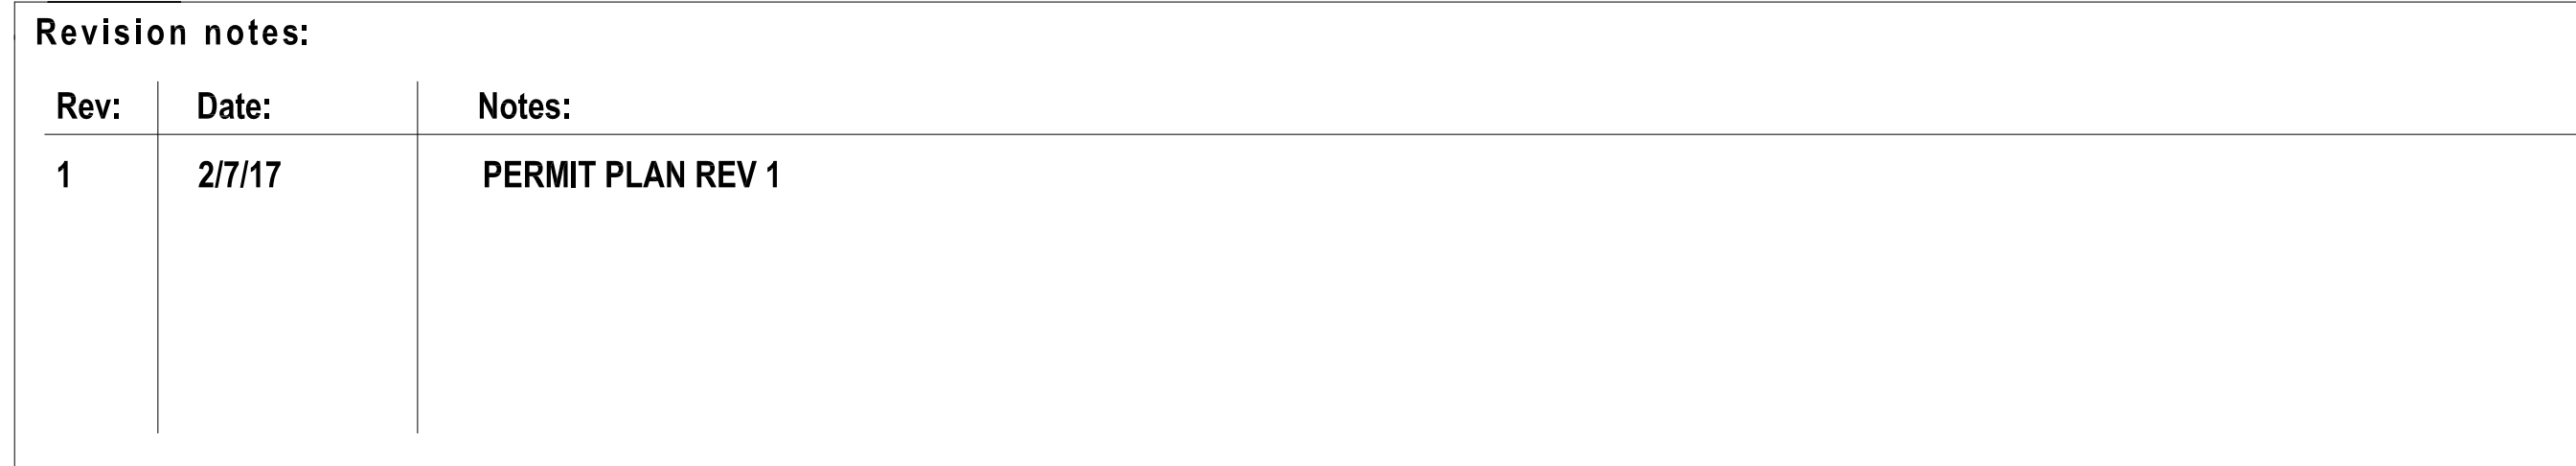

Drawn by:	SSDC Project Number:
ACM	16-311

Client:
DRIVEWAY MAINTENANCE INC. 1100 NW 77TH AVE. MIAMI, FL 33150

Project:

HAMPSHIRE VILLAS CONDOMINIUM

9203 NW 38TH ROAD, CORAL SPRINGS, FL

Drawing Title:

SITE PLAN

JOB #10-17000*

Date: 2/7/17
Scale:: NTS
Revision: 1

 ASPHALT SEALCOAT
 ASPHALT PATCH LOCATION


EXISTING PARKING: 16 REGULAR SPACES, 1 HANDICAP

PROPOSED PARKING: 16 REGULAR SPACES, 1 HANDICAP


ITEM #	DESCRIPTION
1	STOP SIGN/STOP BAR PER DETAIL 1
2	ADA/PARKING STRIPING PER DETAIL 2
3	SEALCOAT EXISTING ASPHALT PAVEMENT
4	ASPHALT PATCHING PER DETAIL 4

1. SEALCOAT ASPHALT PAVEMENT - 620 SY
2. RESTRIPE PAVEMENT MARKINGS PER PLAN
3. REMOVE AND REPLACE - 700 SF ASPHALT




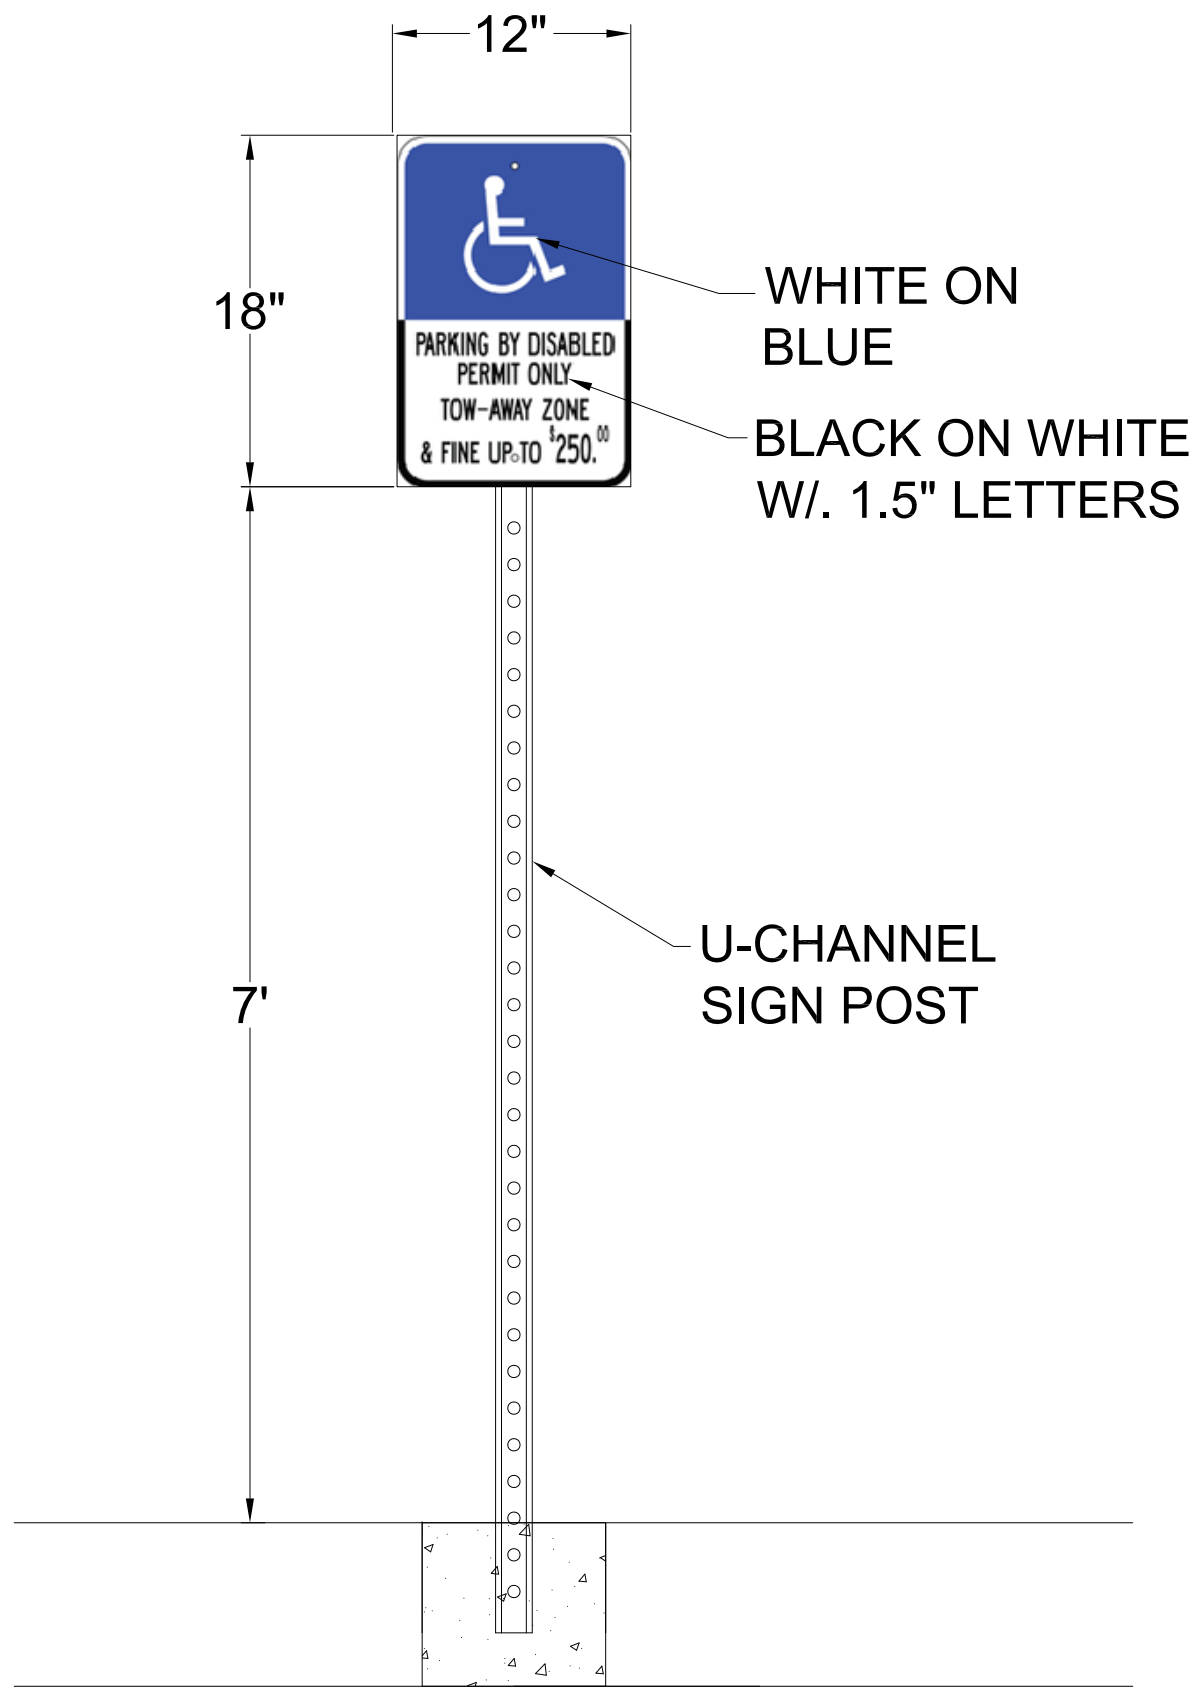

ACCESSIBLE
PARKING SIGN
N.T.S.

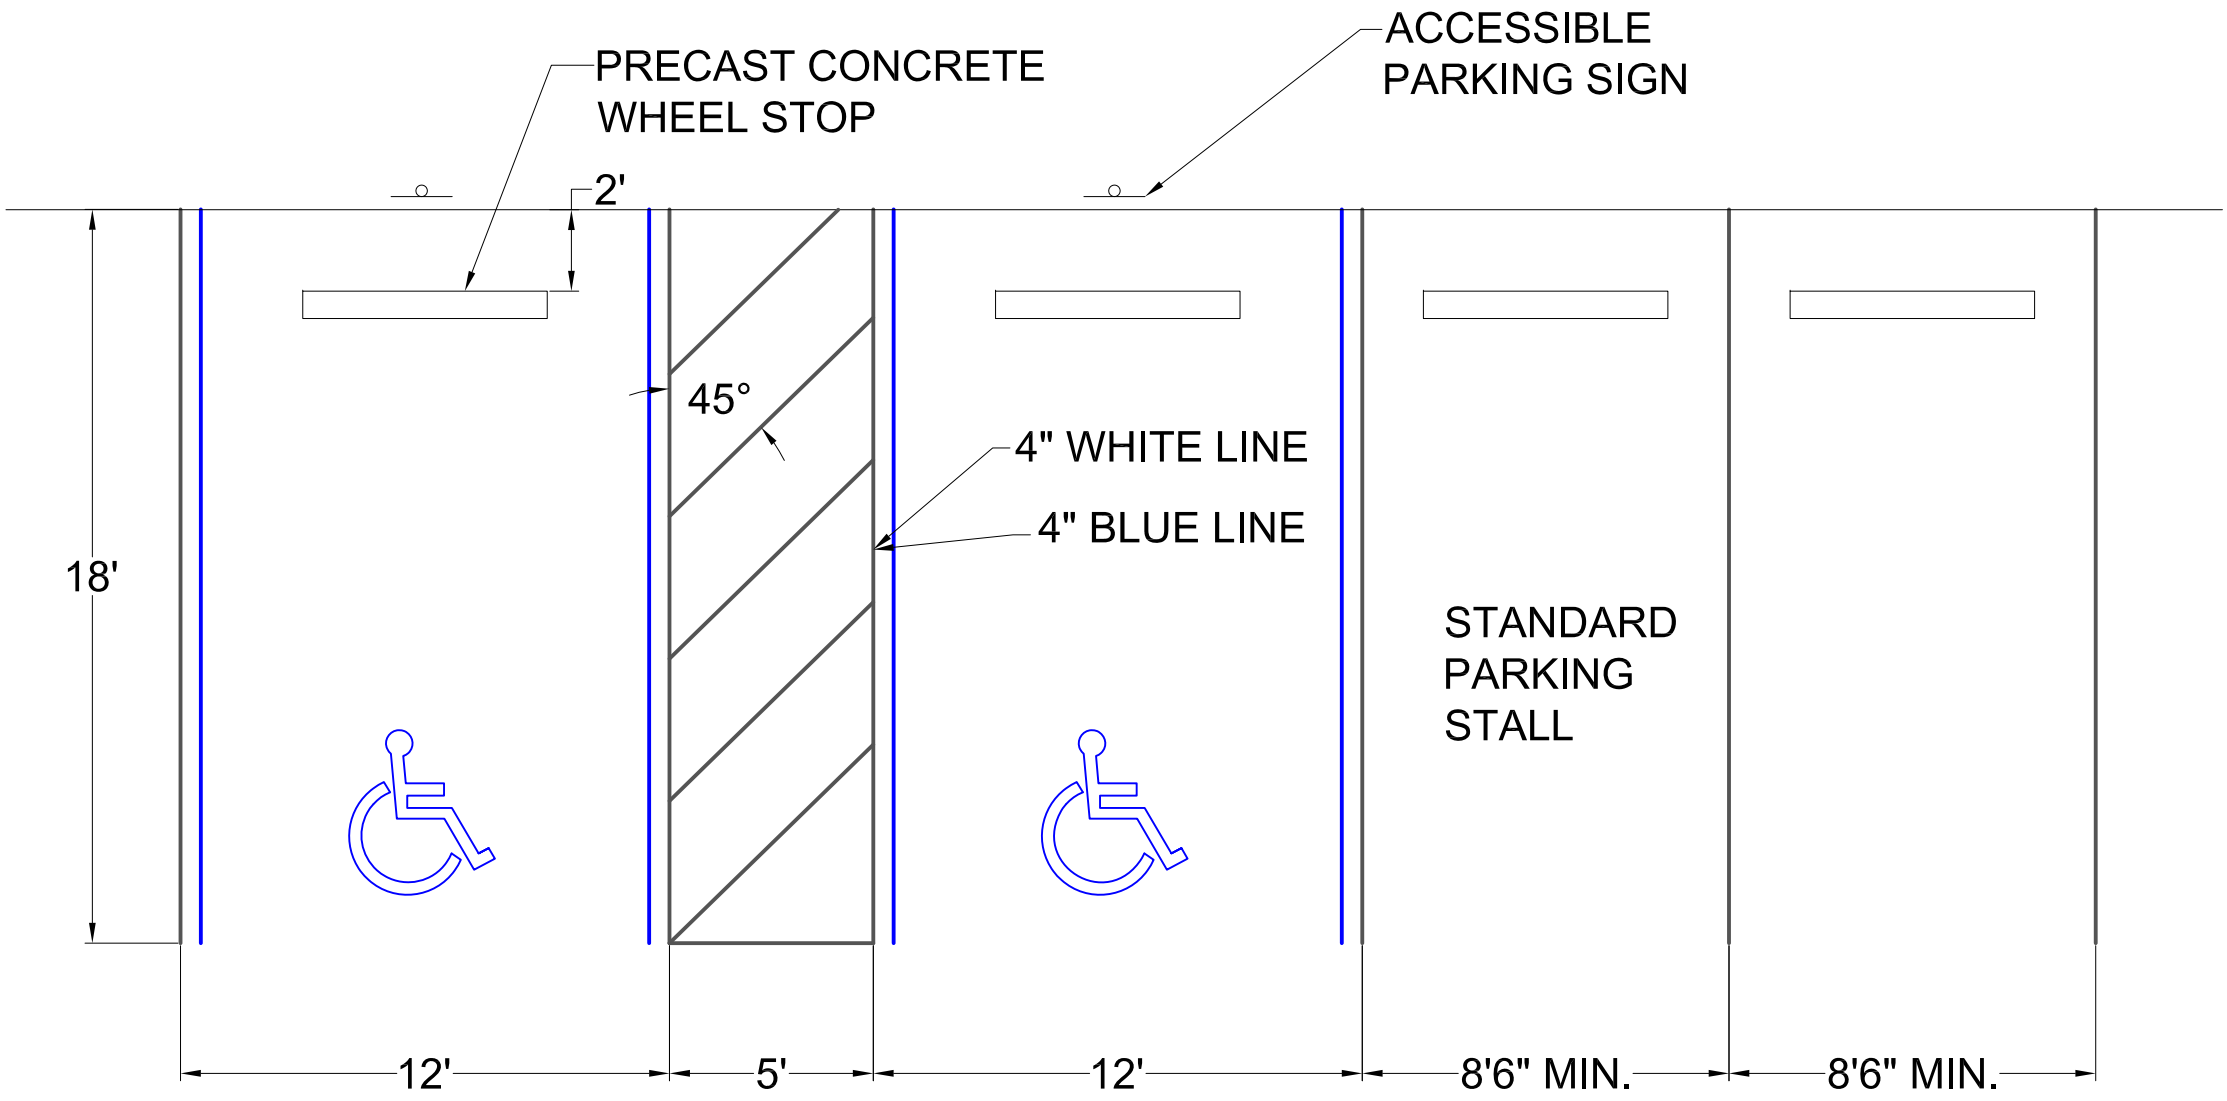


HANDICAP AND
STANDARD
PARKING DETAIL
N.T.S.

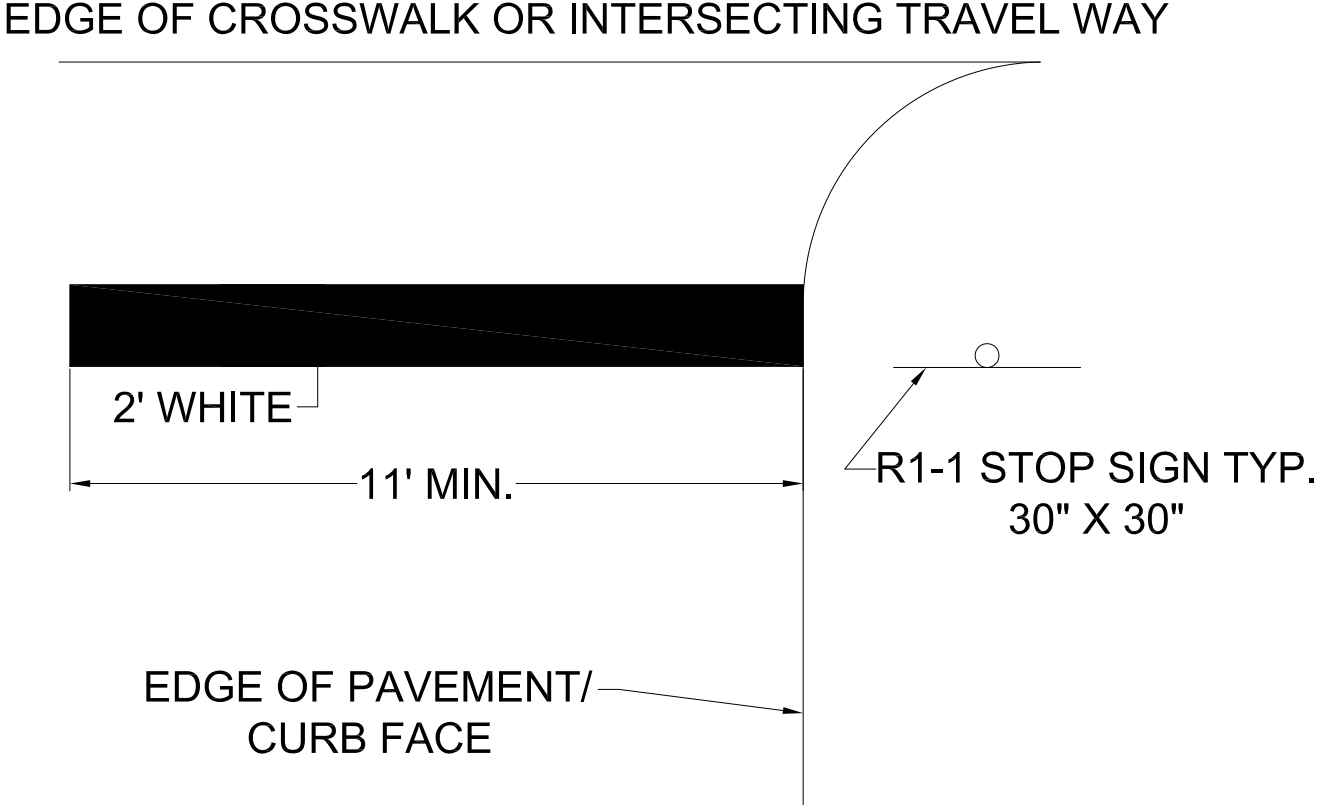

STOP SIGN/STOP
BAR DETAIL
N.T.S.

1

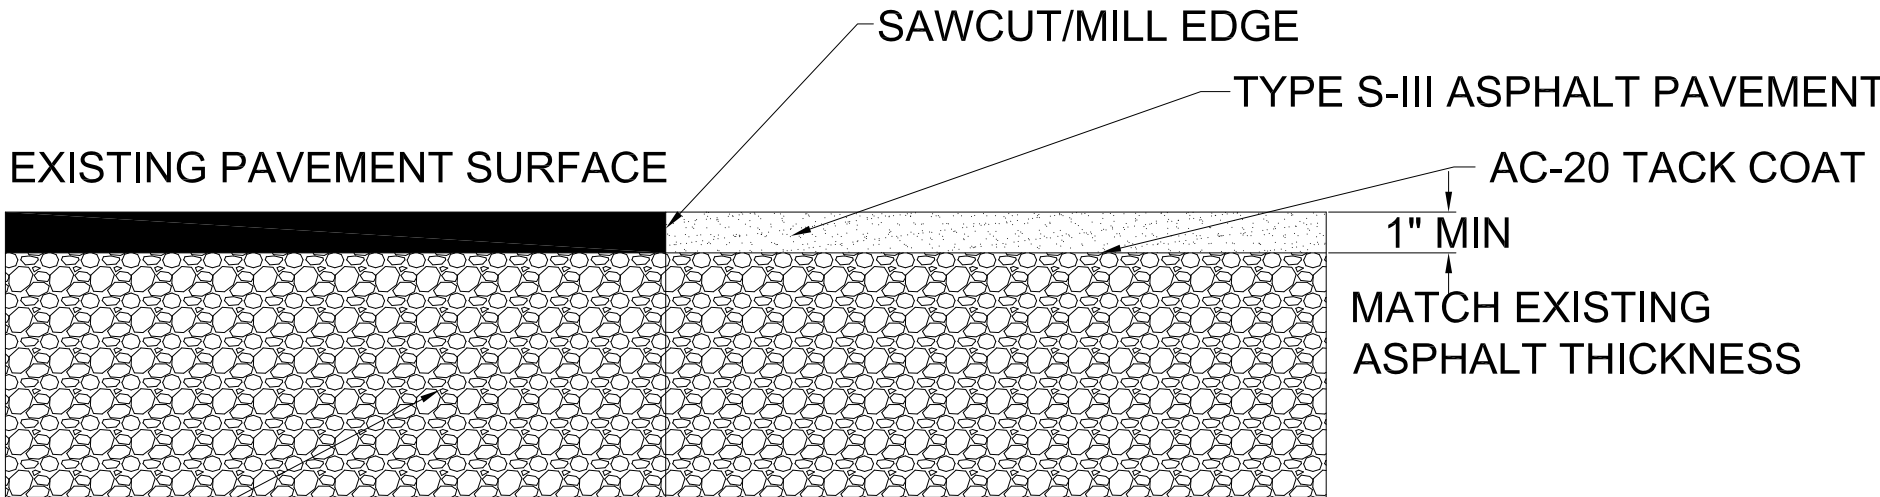

- EXISTING BASE COURSE
1. SAWCUT OR MILL AND REMOVE DAMAGED PAVEMENT TO BASE ROCK.
 2. TACK BASE ROCK WITH AC-20 OR RC-70 TACK COAT.
 3. INSTALL FULL DEPTH S-III ASPHALT SURFACE MIX.
 4. ROLL AND COMPACT TO MEET EXISTING GRADE.

ASPHALT PATCHING
N.T.S.

4

Revision notes:		
Rev:	Date:	Notes:
1	2/7/17	PERMIT PLAN REV 1

Drawn by:	SSDC Project Number:
ACM	16-311
Client:	
DRIVEWAY MAINTENANCE INC.	
1100 NW 77TH AVE. MIAMI, FL 33150	

Project:	
HAMPSHIRE VILLAS CONDOMINIUM	
9203 NW 38TH ROAD, CORAL SPRINGS, FL	
Drawing Title:	
DETAIL SHEET	
JOB #10-17000*	

Date:	
2/7/17	
Scale::	
NTS	
Revision:	
1	

