
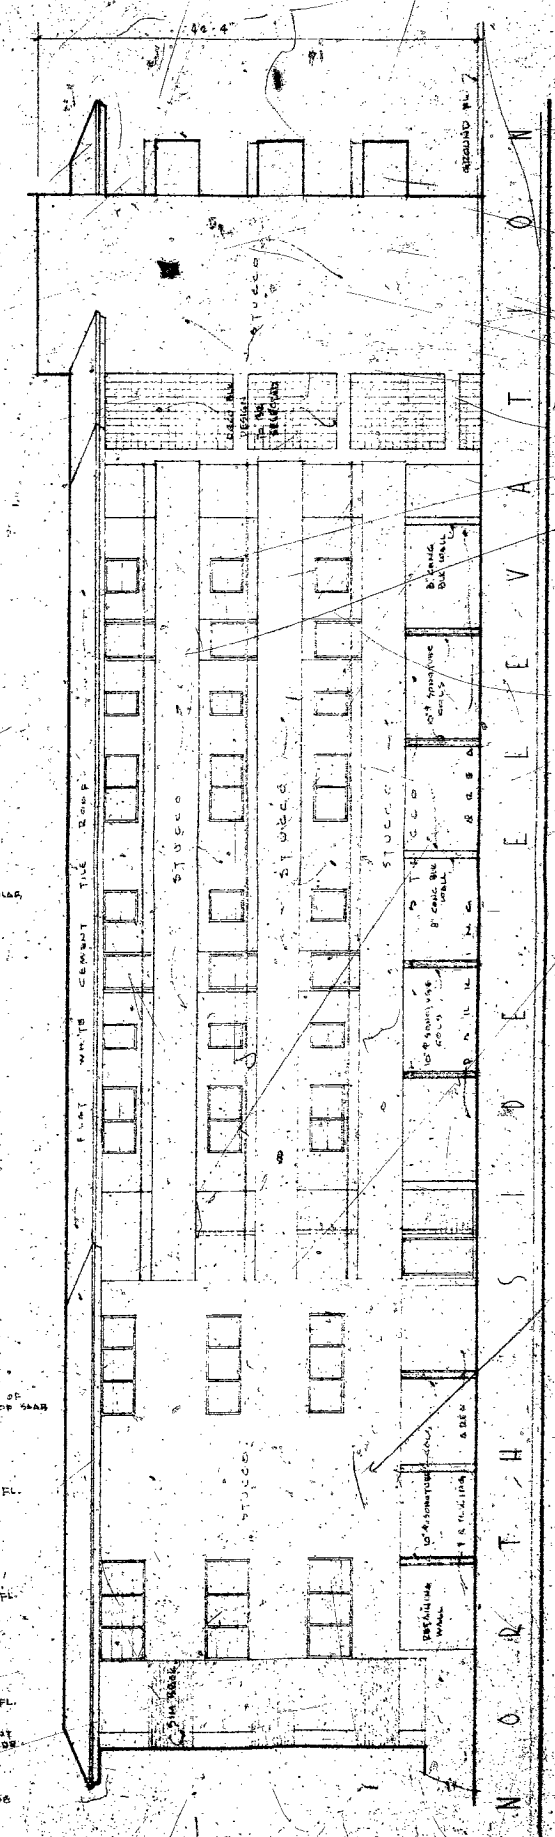
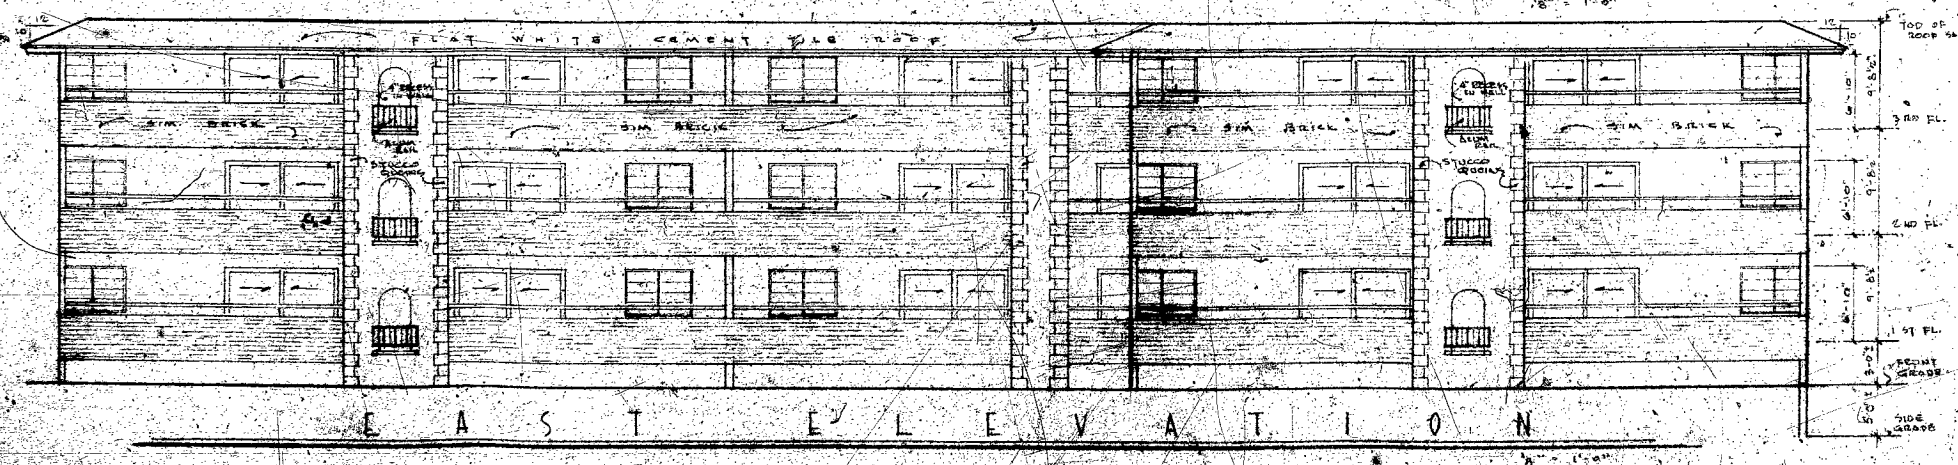
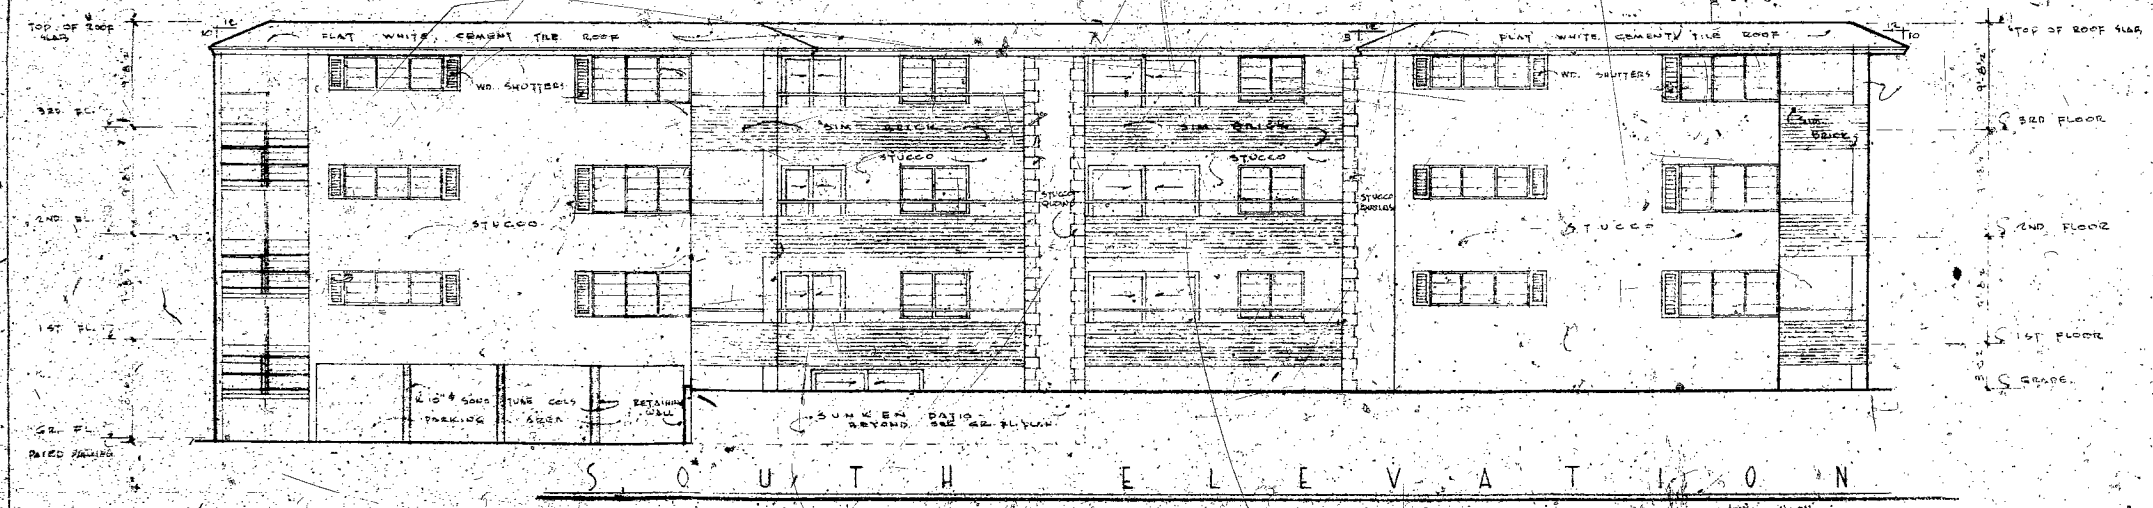
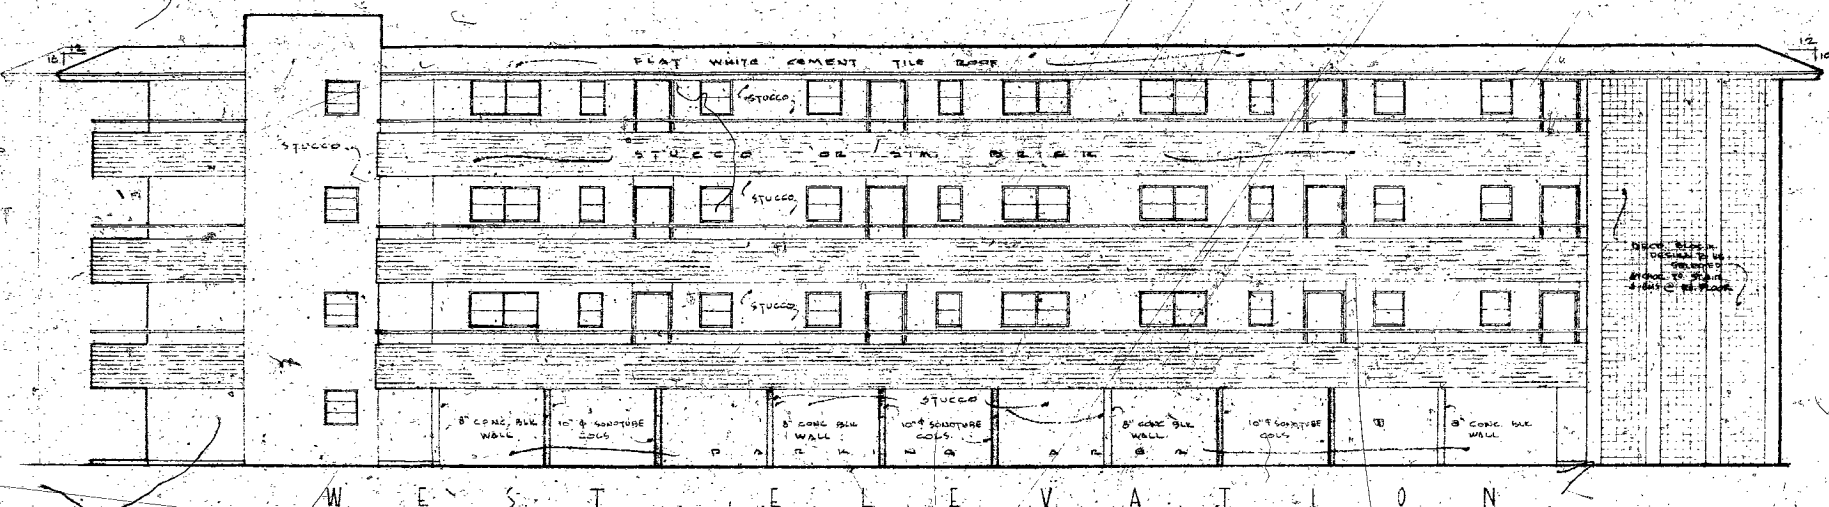


346

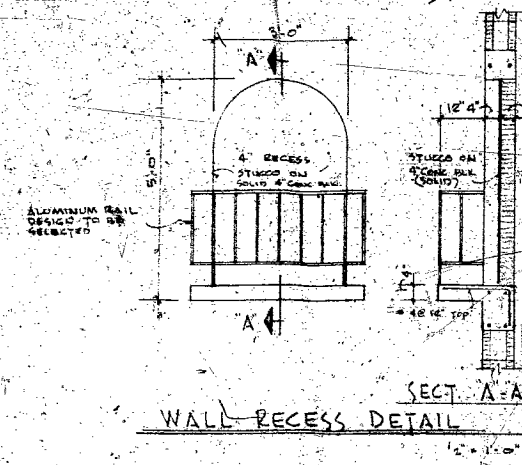

DESIGN: R. B. APPROVED:
 A 3-STORY APARTMENT FOR
 MR. BOB ROSEN
 F. LOUIS WOLFF AIA ARCHITECT
 451 N. 50TH STREET COMMERCIAL BUILDING ST. LOUIS, MO. 63101
 DATE: 1-1-35
 SHEET 411