

ELIZABETHAN CONDOMINIUM


EXHIBIT "B"

GRAPHIC SCALE

SCALE: 1" = 25'

0 5' 10' 15' 20' 25' 37.5' 50' 62.5' 75' 100' 125'

Radius	Delta	Length	Tangent	Chord/Brg
25.00'	89° 44' 10"	39.15'	24.89'	35.27' N44-52-05, 0E

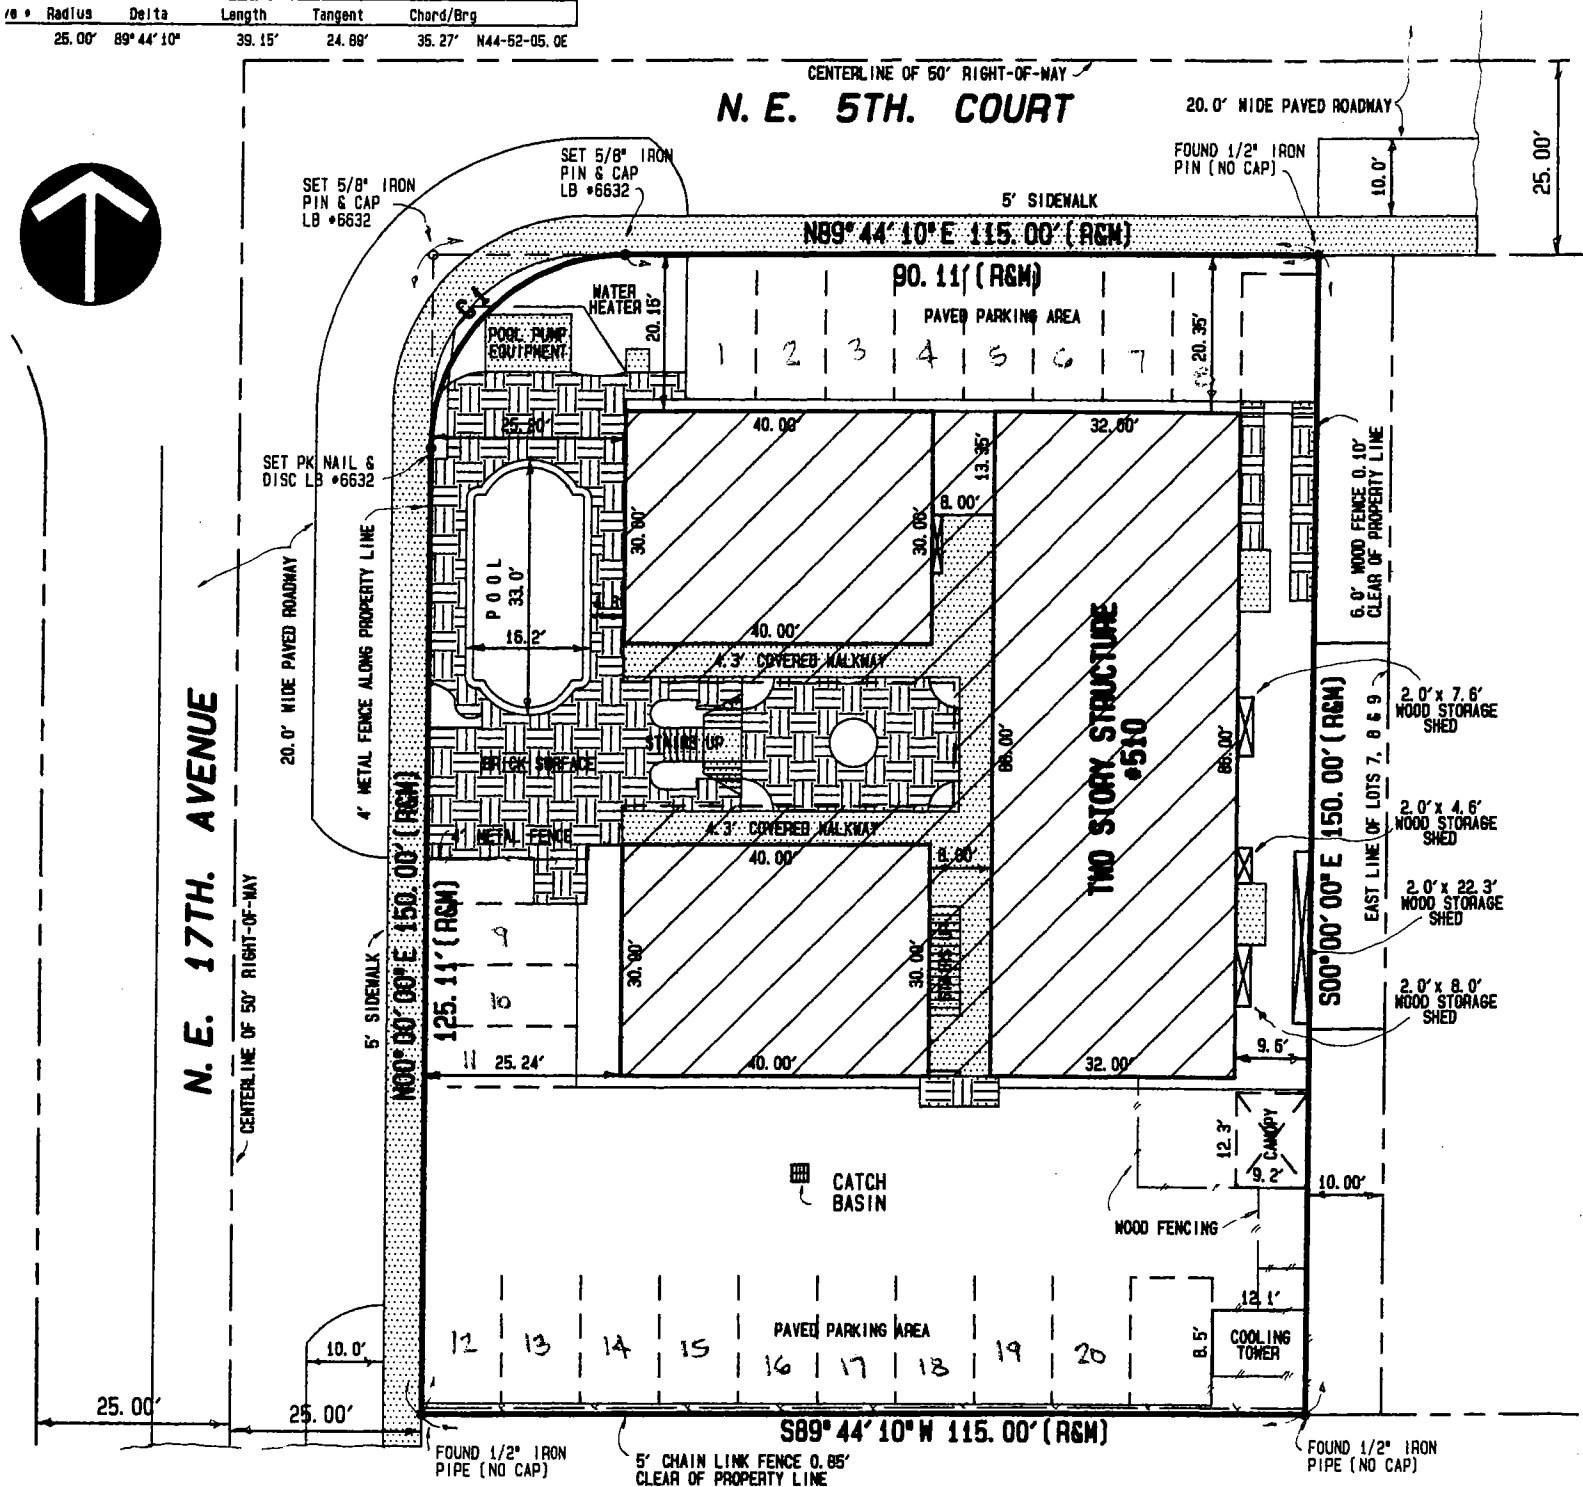

SURVEY - PLOT PLAN - GRAPHIC DESCRIPTION




J. H. MANUCY, INC.

Land Surveyors / Civil, Structural & Environmental Engineers

4694 Palm Avenue * Suite 203
Hialeah, Florida 33012

Tel: (305) 821-1281 * Fax: (305) 825-1705

LB #6632

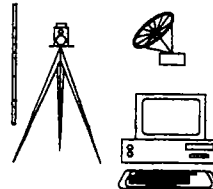

SURVEY DATE: 12/09/2004

DRAWN: J. G.

ORDER NO.: 105497

SCALE: 1" = 25'

FIELD BOOK: A568-62

SHEET NO.: 4 OF 15