

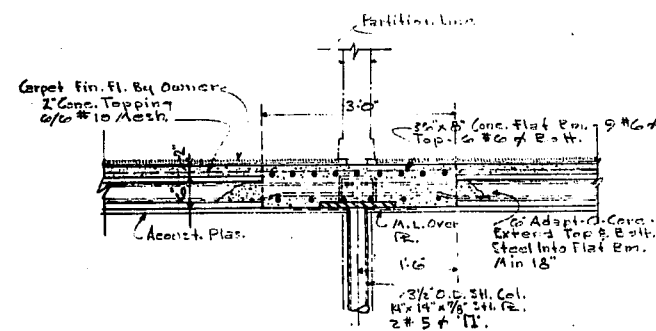
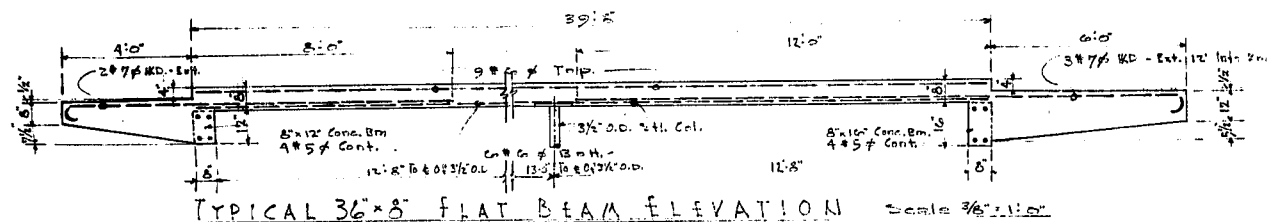
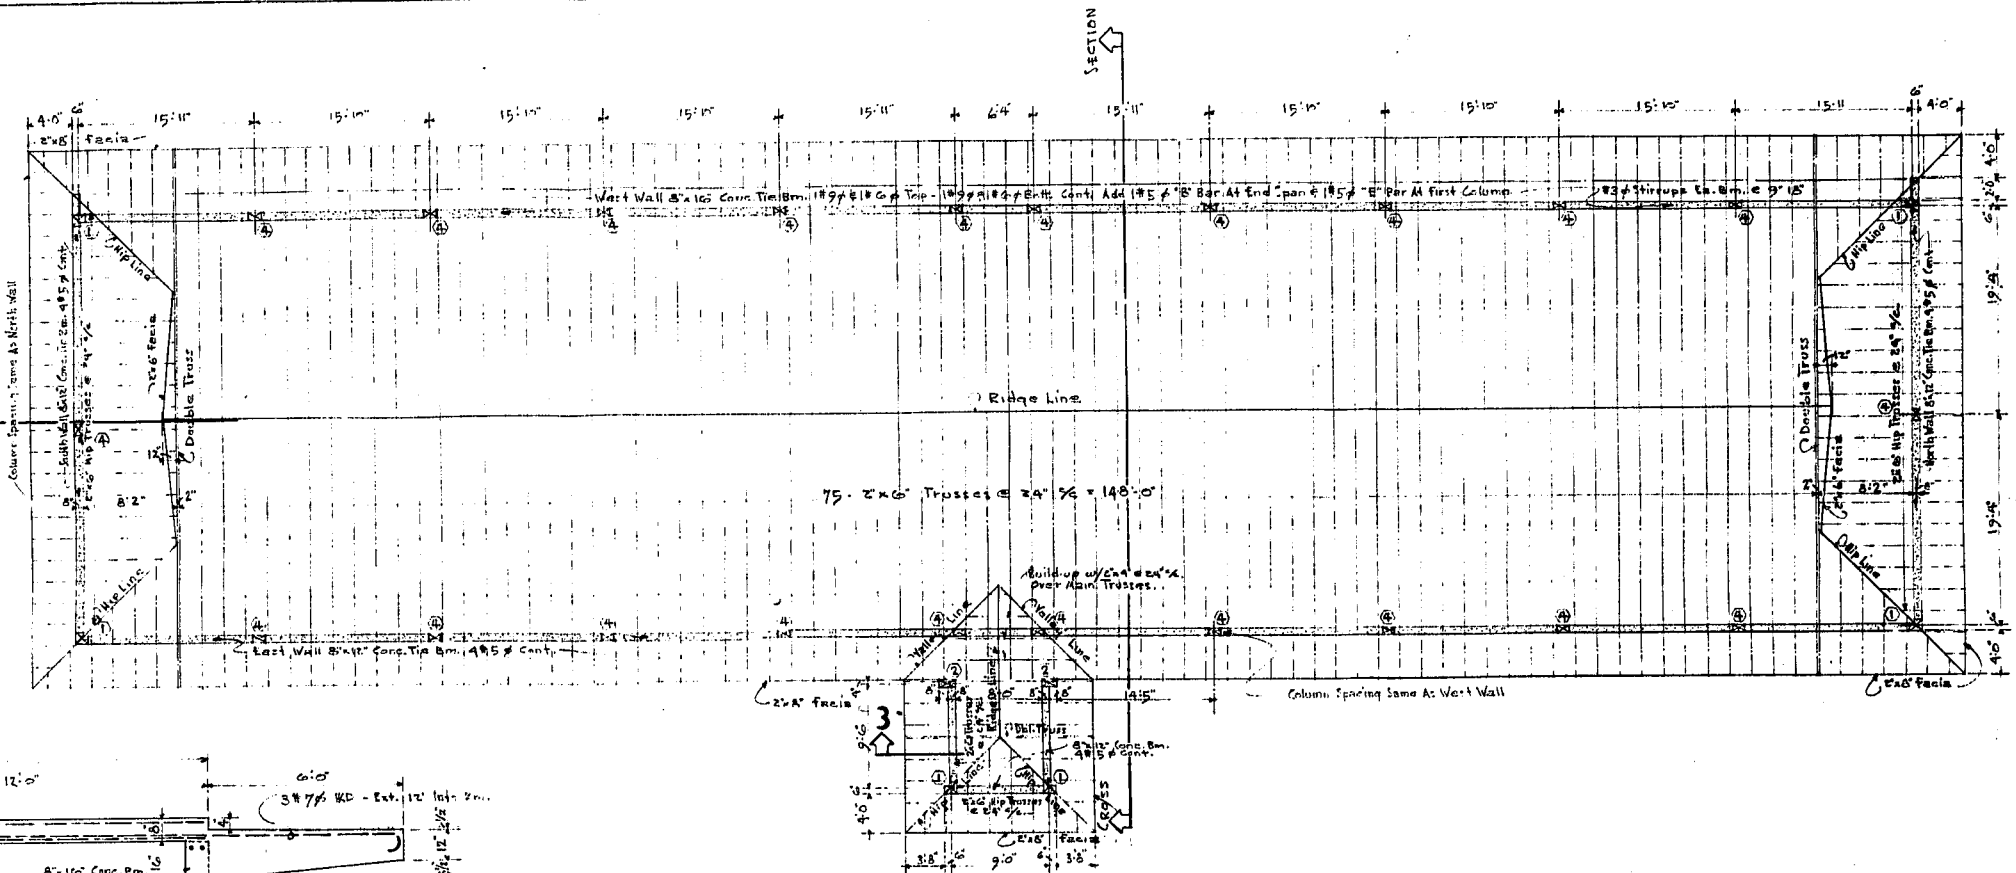


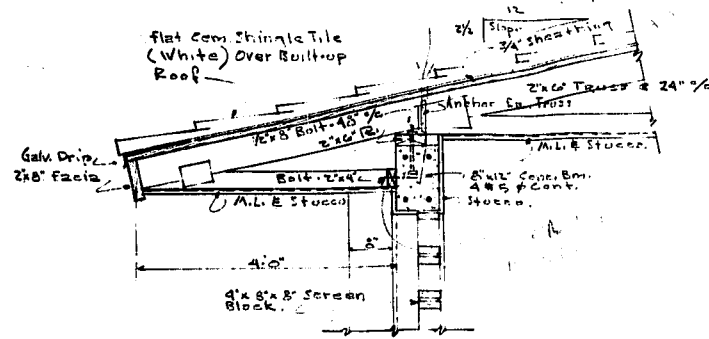

MARK	SIZE	REINFORCING OR BASE	#2 TIES	REMARKS
1	8"x12"x12"	5#5	@ 12" %	Corner Column
2	8"x10"	4#5	@ 12" %	
3	8"x12"	4#5	@ 8" %	
4	8"x12"	4#5	@ 12" %	
5	8" Dia.	4#4	@ 8" %	
6	3 1/2" O.D. SH.	10x10x3/4 SH. R. 4 1/2" A.B. 1/4" x 1/2" SH. R. 2#5 @ 12"		Core Filled

NOTE:
Dowel All Column ... foot Min. 14" Out Of Grade Beam.

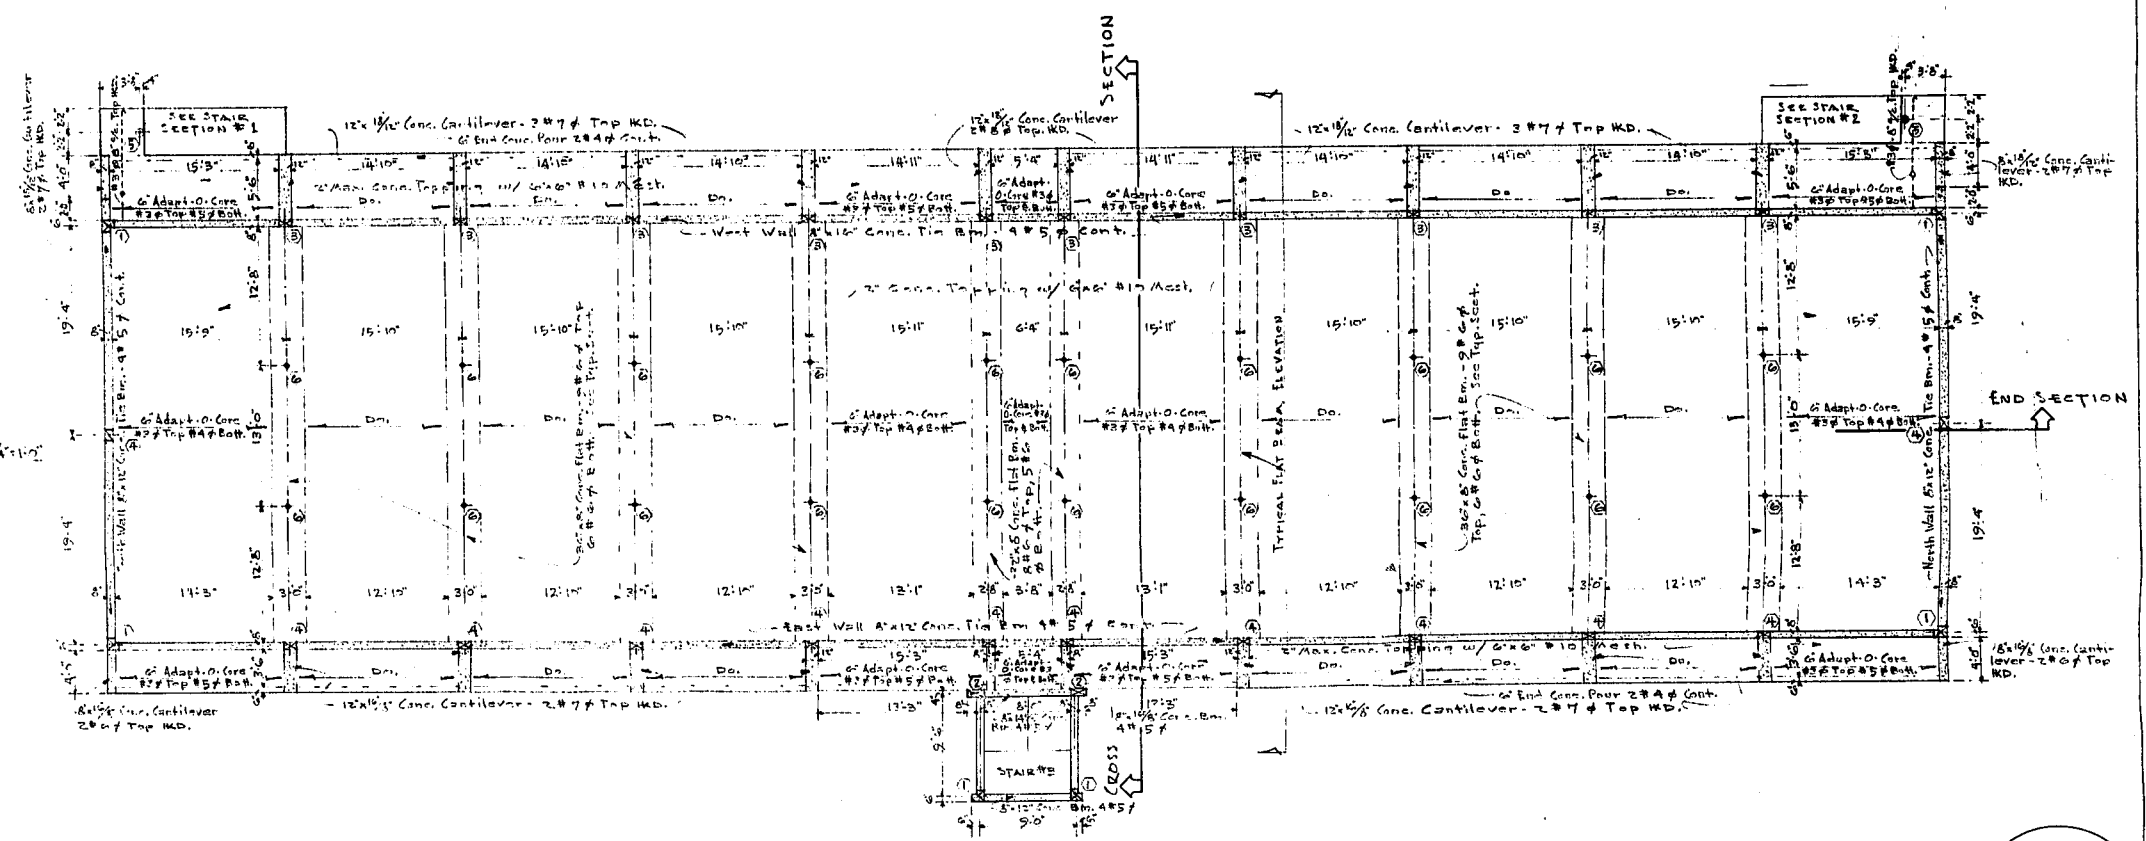

20 UNIT APARTMENT FOR
J. BATTAGLIA
LOCATION: LOTS 12-13, BLOCK 7, LAKEVIEW, P.B.
SHEET No 5 of 6
DATE: MARCH 20, 1931

REV.
3/12/31
GEORGE E. HANCOCK, C.E.